


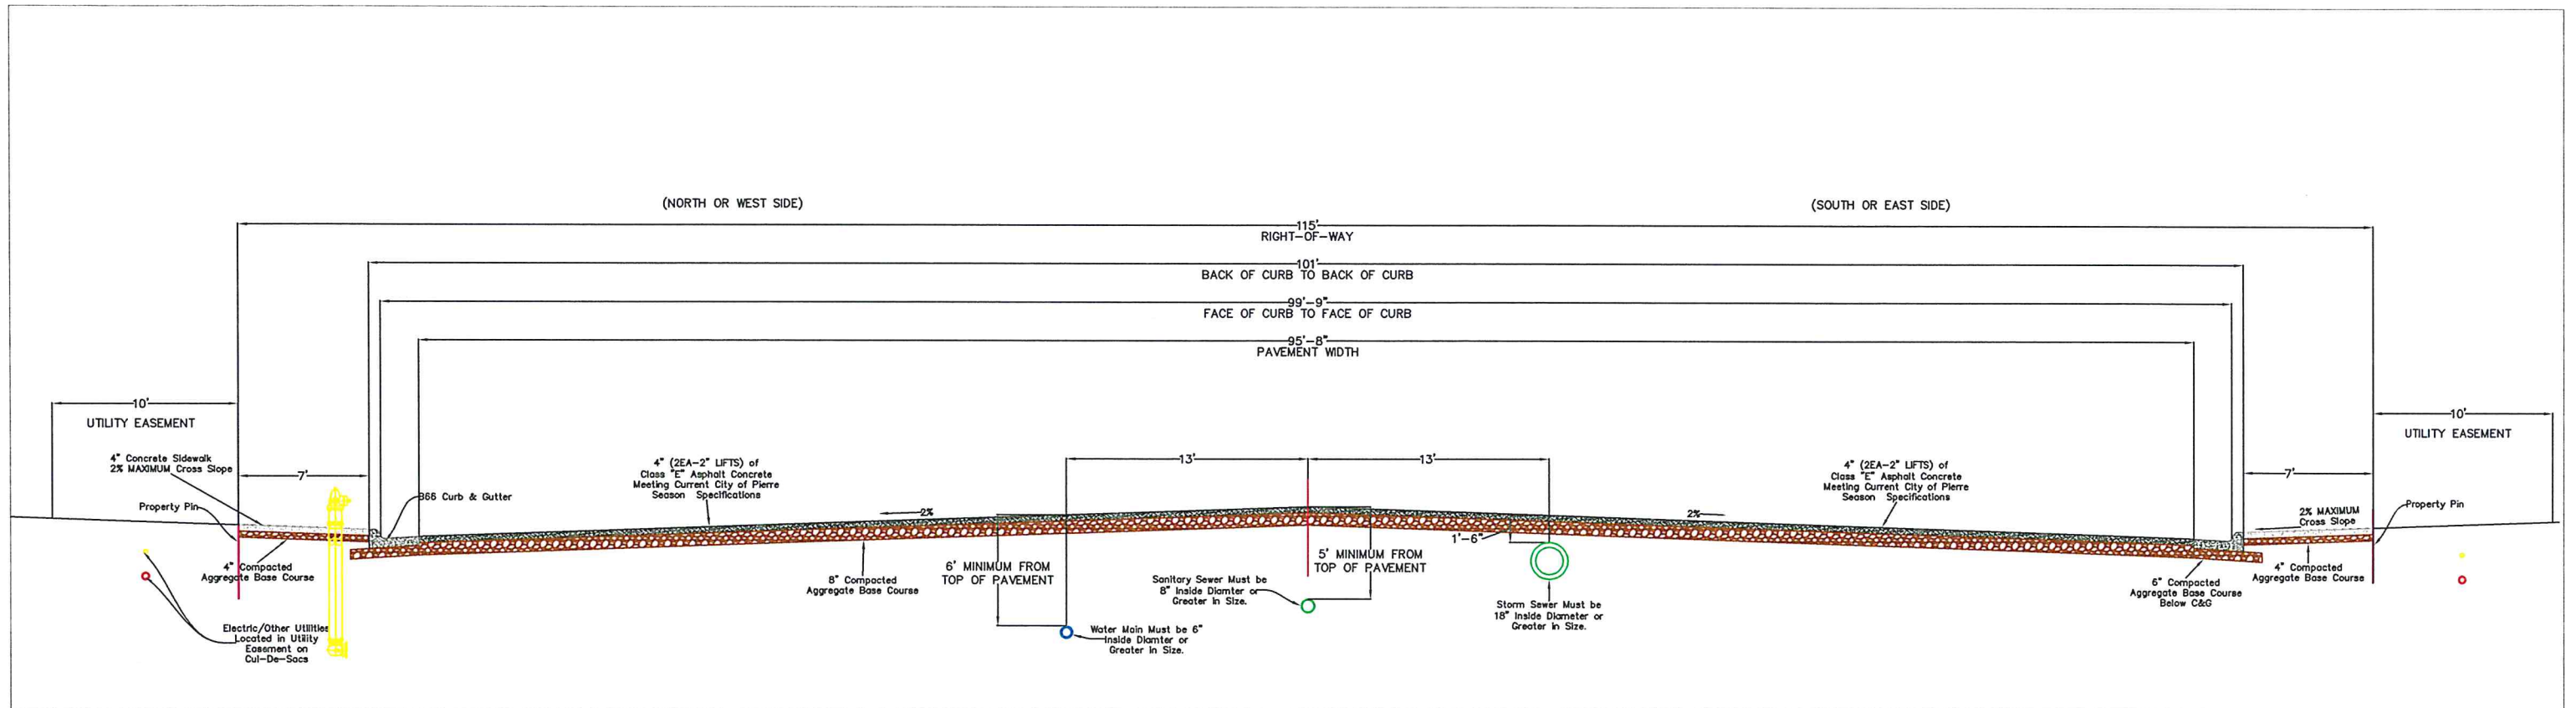

CUL-DE-SAC

CITY OF PIERRE	PROJECT	SHEET NO.	TOTAL SHEETS
	STANDARD PLATE CREATION	2	5
DATE	DRAWING		
05-17-2017			

**PRELIMINARY
DRAFT**



DEPTH OF COVER REQUIREMENTS	
UTILITY	MINIMUM BURY DEPTH
STORM SEWER**	18"
SANITARY SEWER**	60"
WATER**	72"
ELECTRICITY	30" - 40"
GAS*	18"
COMMUNICATIONS*	18"
CABLE TV*	18"

* Utilities sharing trench with Electric Service must have a minimum vertical separation of 12"
 **10' Lateral Separation is Required from Outside of Pipe to Outside of Pipe.