


SCHEDULE A —  
 SCHEDULE B —

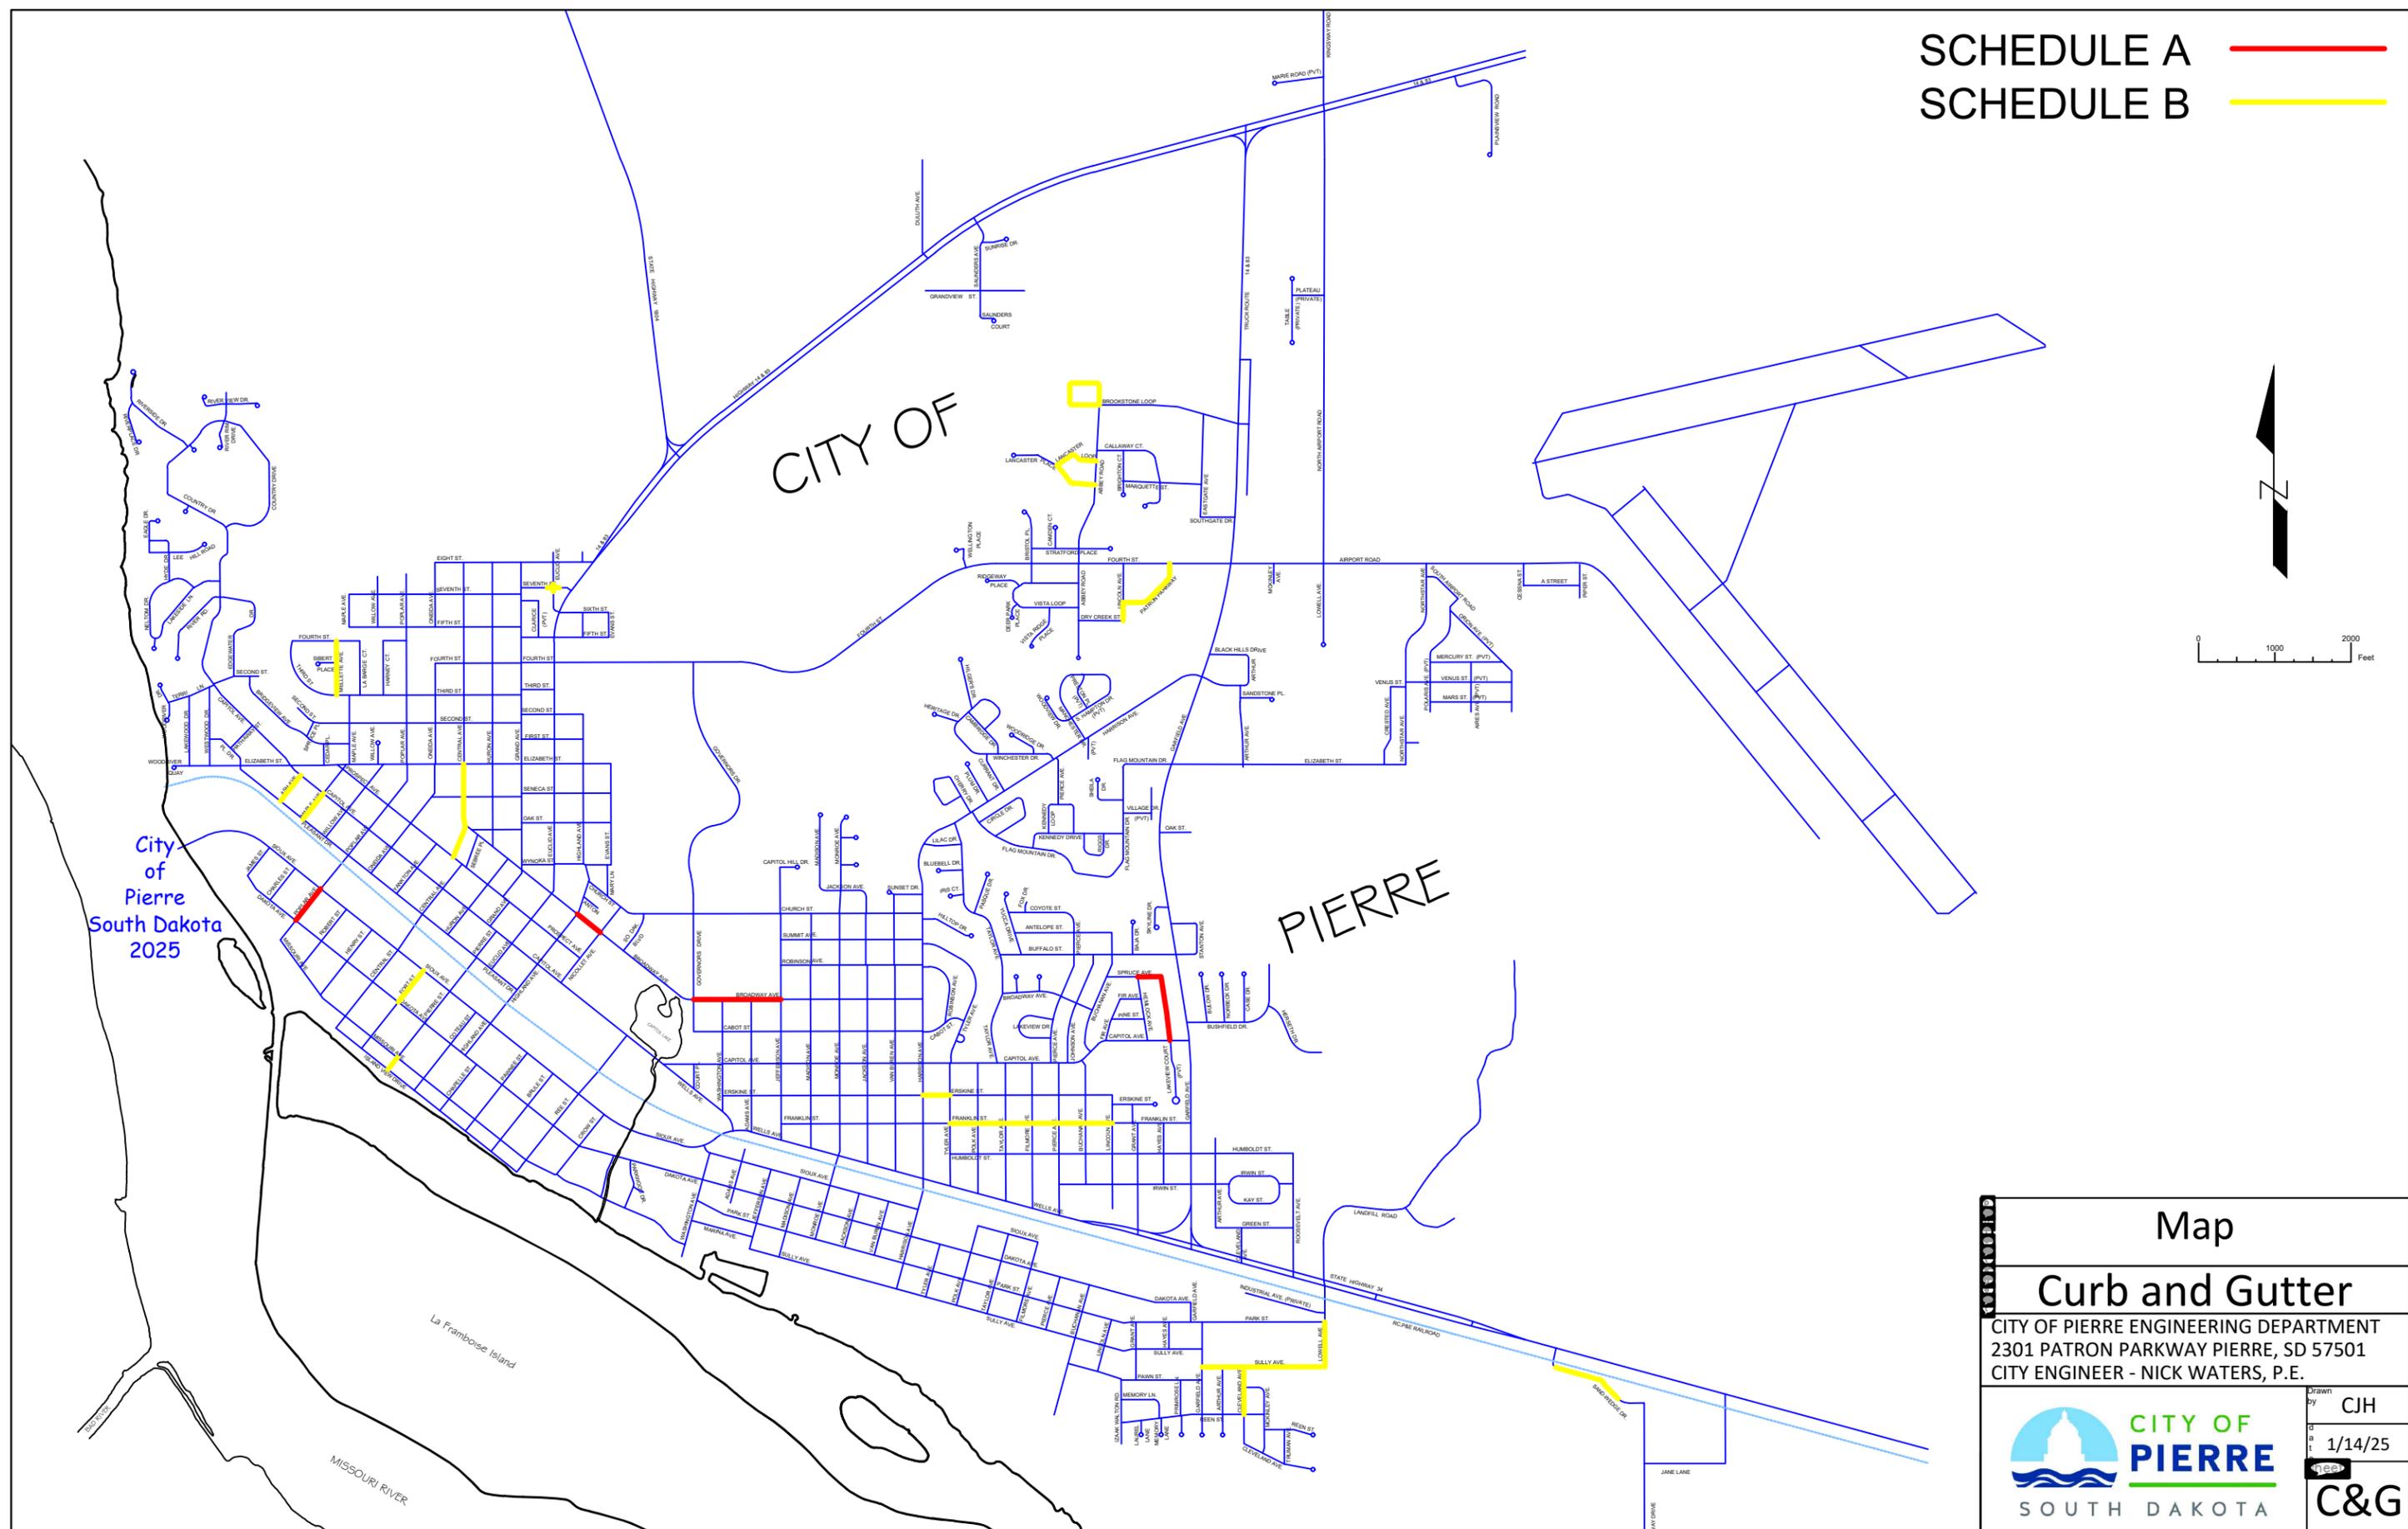

**Map**

**Curbs and Gutters**

CITY OF PIERRE ENGINEERING DEPARTMENT  
 2301 PATRON PARKWAY PIERRE, SD 57501  
 CITY ENGINEER - NICK WATERS, P.E.

	<p>Drawn by CJH        Date 1/14/25        Scale 1"=100'</p> <p style="font-size: 2em; font-weight: bold;">C&amp;G</p>
---	--