



PAVING 

THIN LIFT 

WATER 

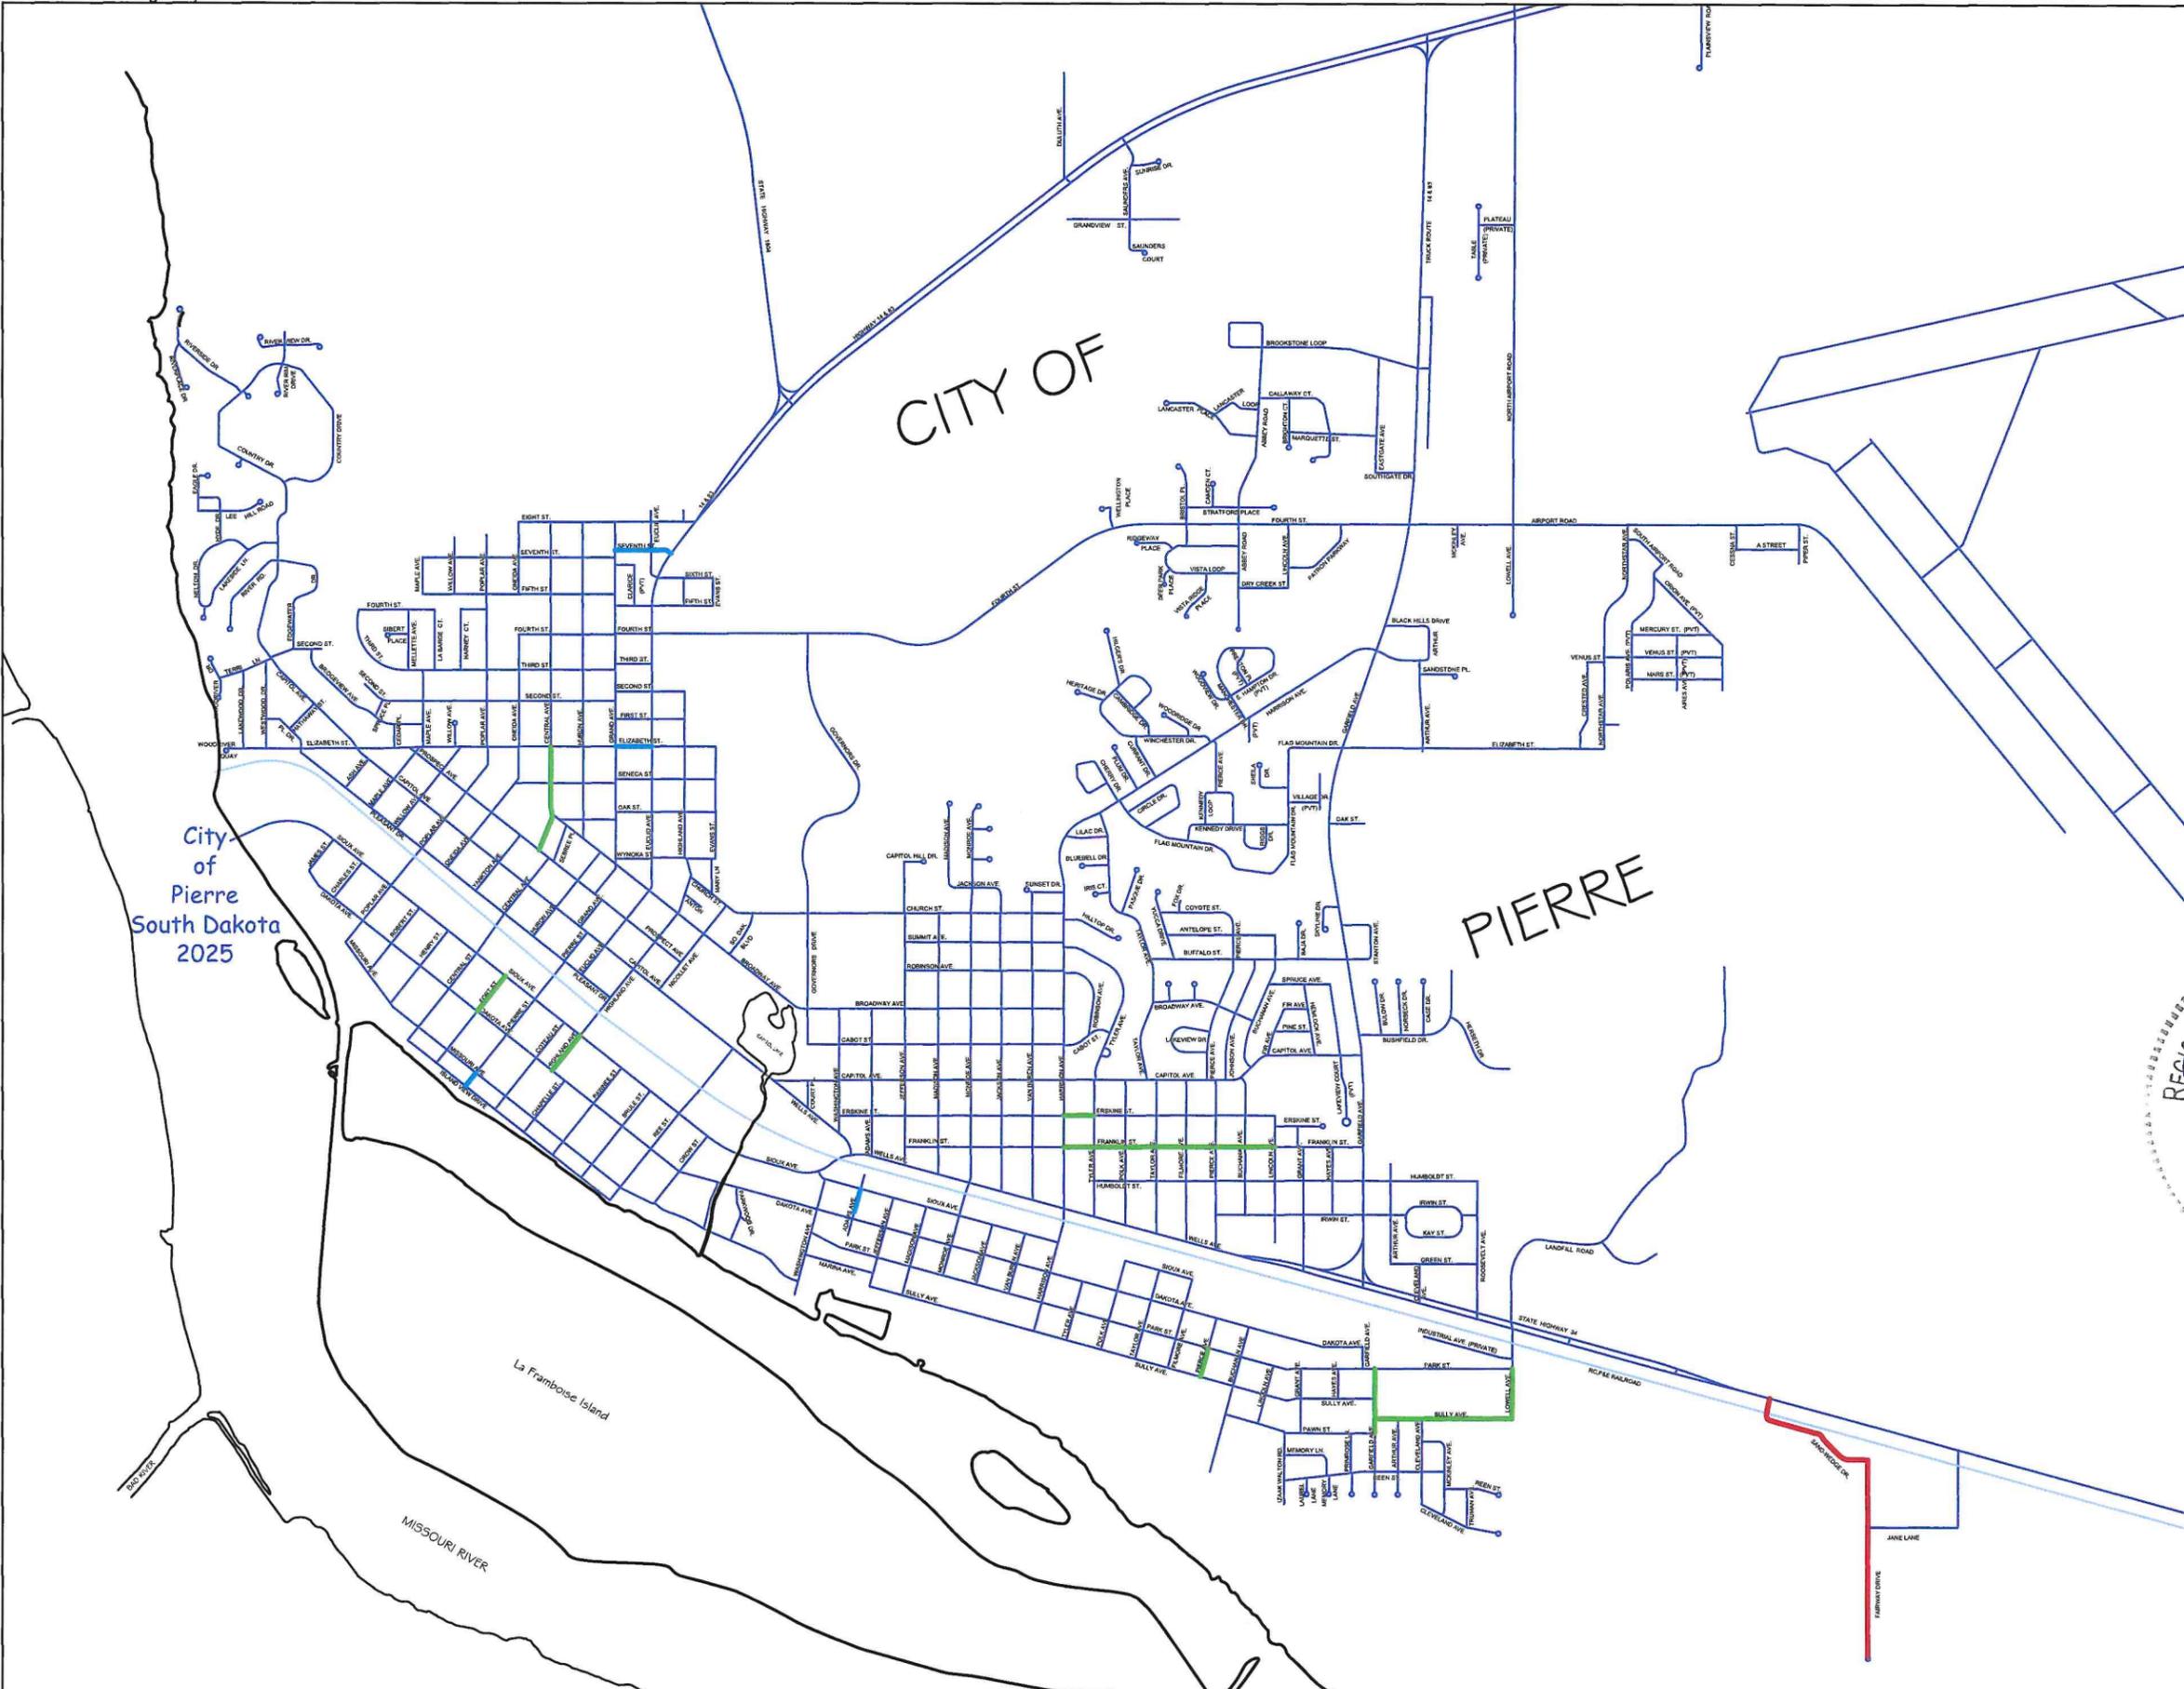

City of
Pierre
South Dakota
2025

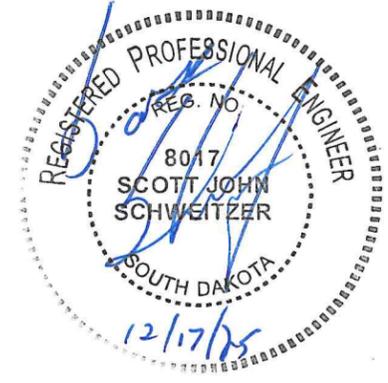

Street Paving Project 2025

PLAN MAP

CITY OF PIERRE ENGINEERING DEPARTMENT
2301 PATRON PARKWAY PIERRE, SD 57501
CITY ENGINEER - NICK WATERS, P.E.



Drawn by CJH
Date 11/13/25
Sheet
PAVE


MILLING



CITY OF

PIERRE

City of
Pierre
South Dakota
2025

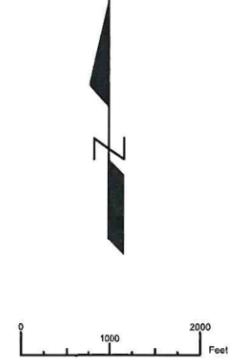


Street Paving Project 2025

MILL AND OVERLAY

CITY OF PIERRE ENGINEERING DEPARTMENT
2301 PATRON PARKWAY PIERRE, SD 57501
CITY ENGINEER - NICK WATERS, P.E.



Drawn by CJH
Date 11/13/25
Sheet M&O

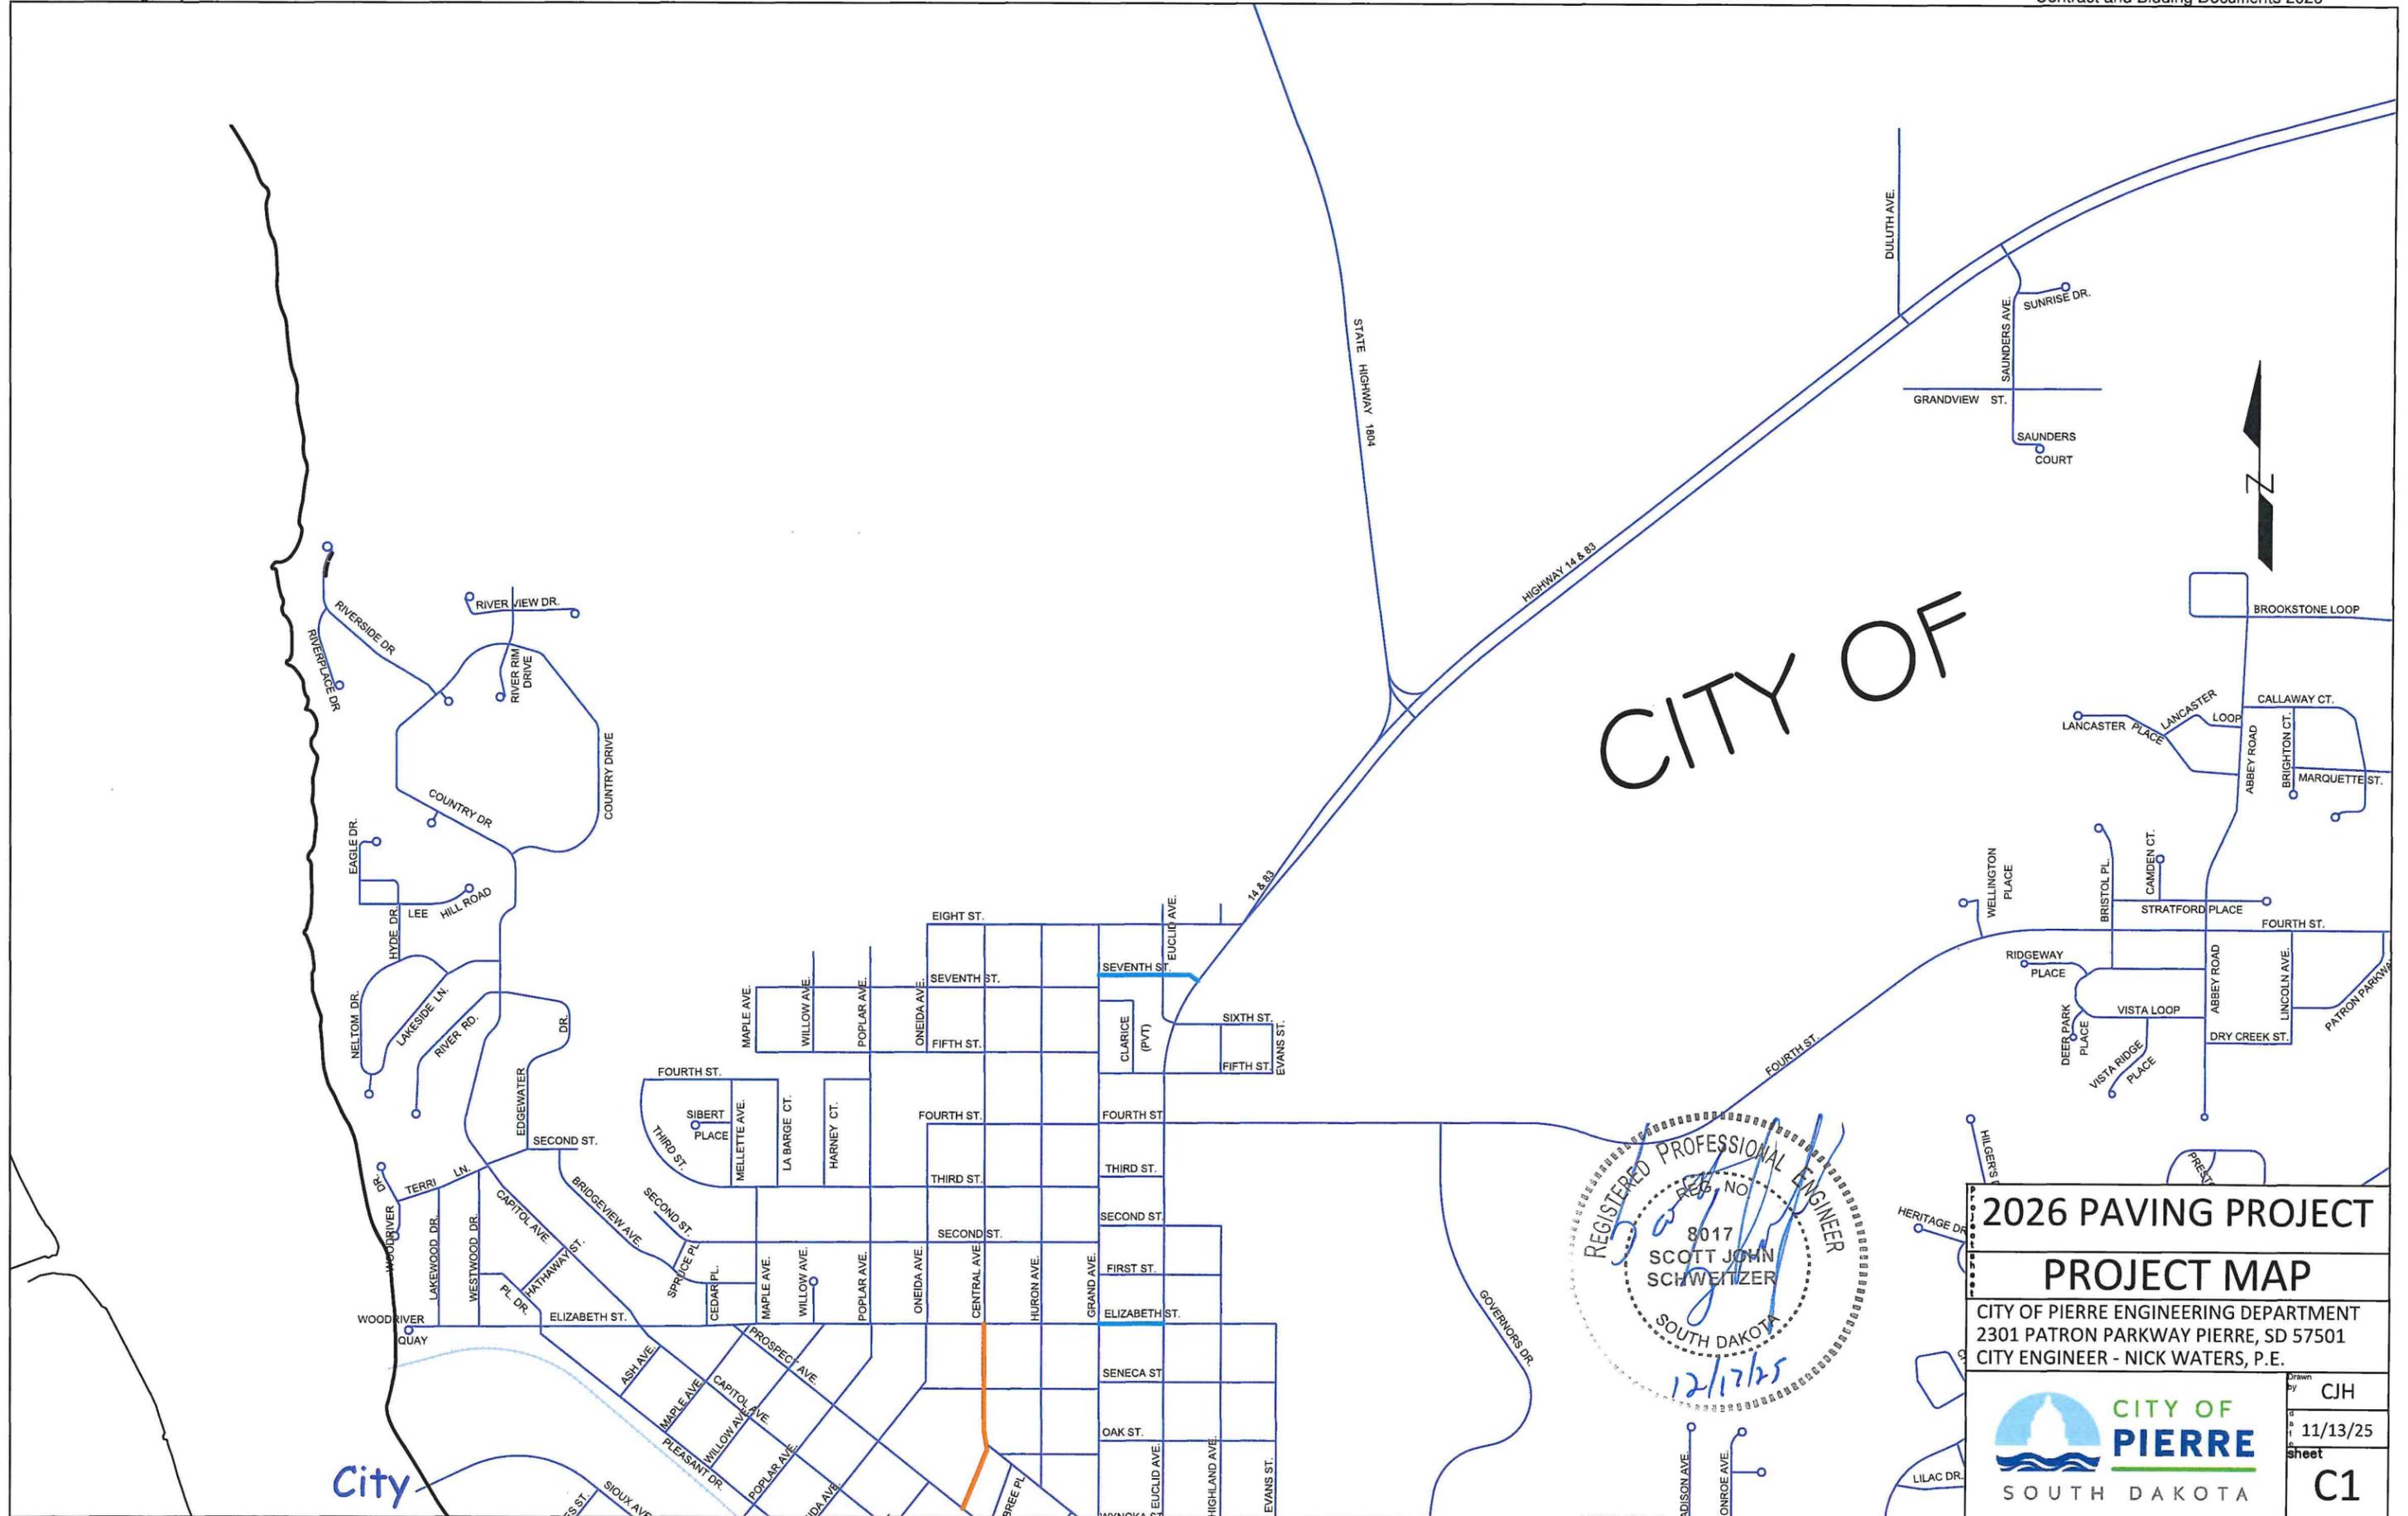

REGISTERED PROFESSIONAL ENGINEER
 REG. NO. 8017
 SCOTT JOHN SCHWEITZER
 SOUTH DAKOTA
 12/17/25


2026 PAVING PROJECT

PROJECT MAP

CITY OF PIERRE ENGINEERING DEPARTMENT
 2301 PATRON PARKWAY PIERRE, SD 57501
 CITY ENGINEER - NICK WATERS, P.E.

 **CITY OF PIERRE**
 SOUTH DAKOTA

Drawn by CJH
 Date 11/13/25
 Sheet C1

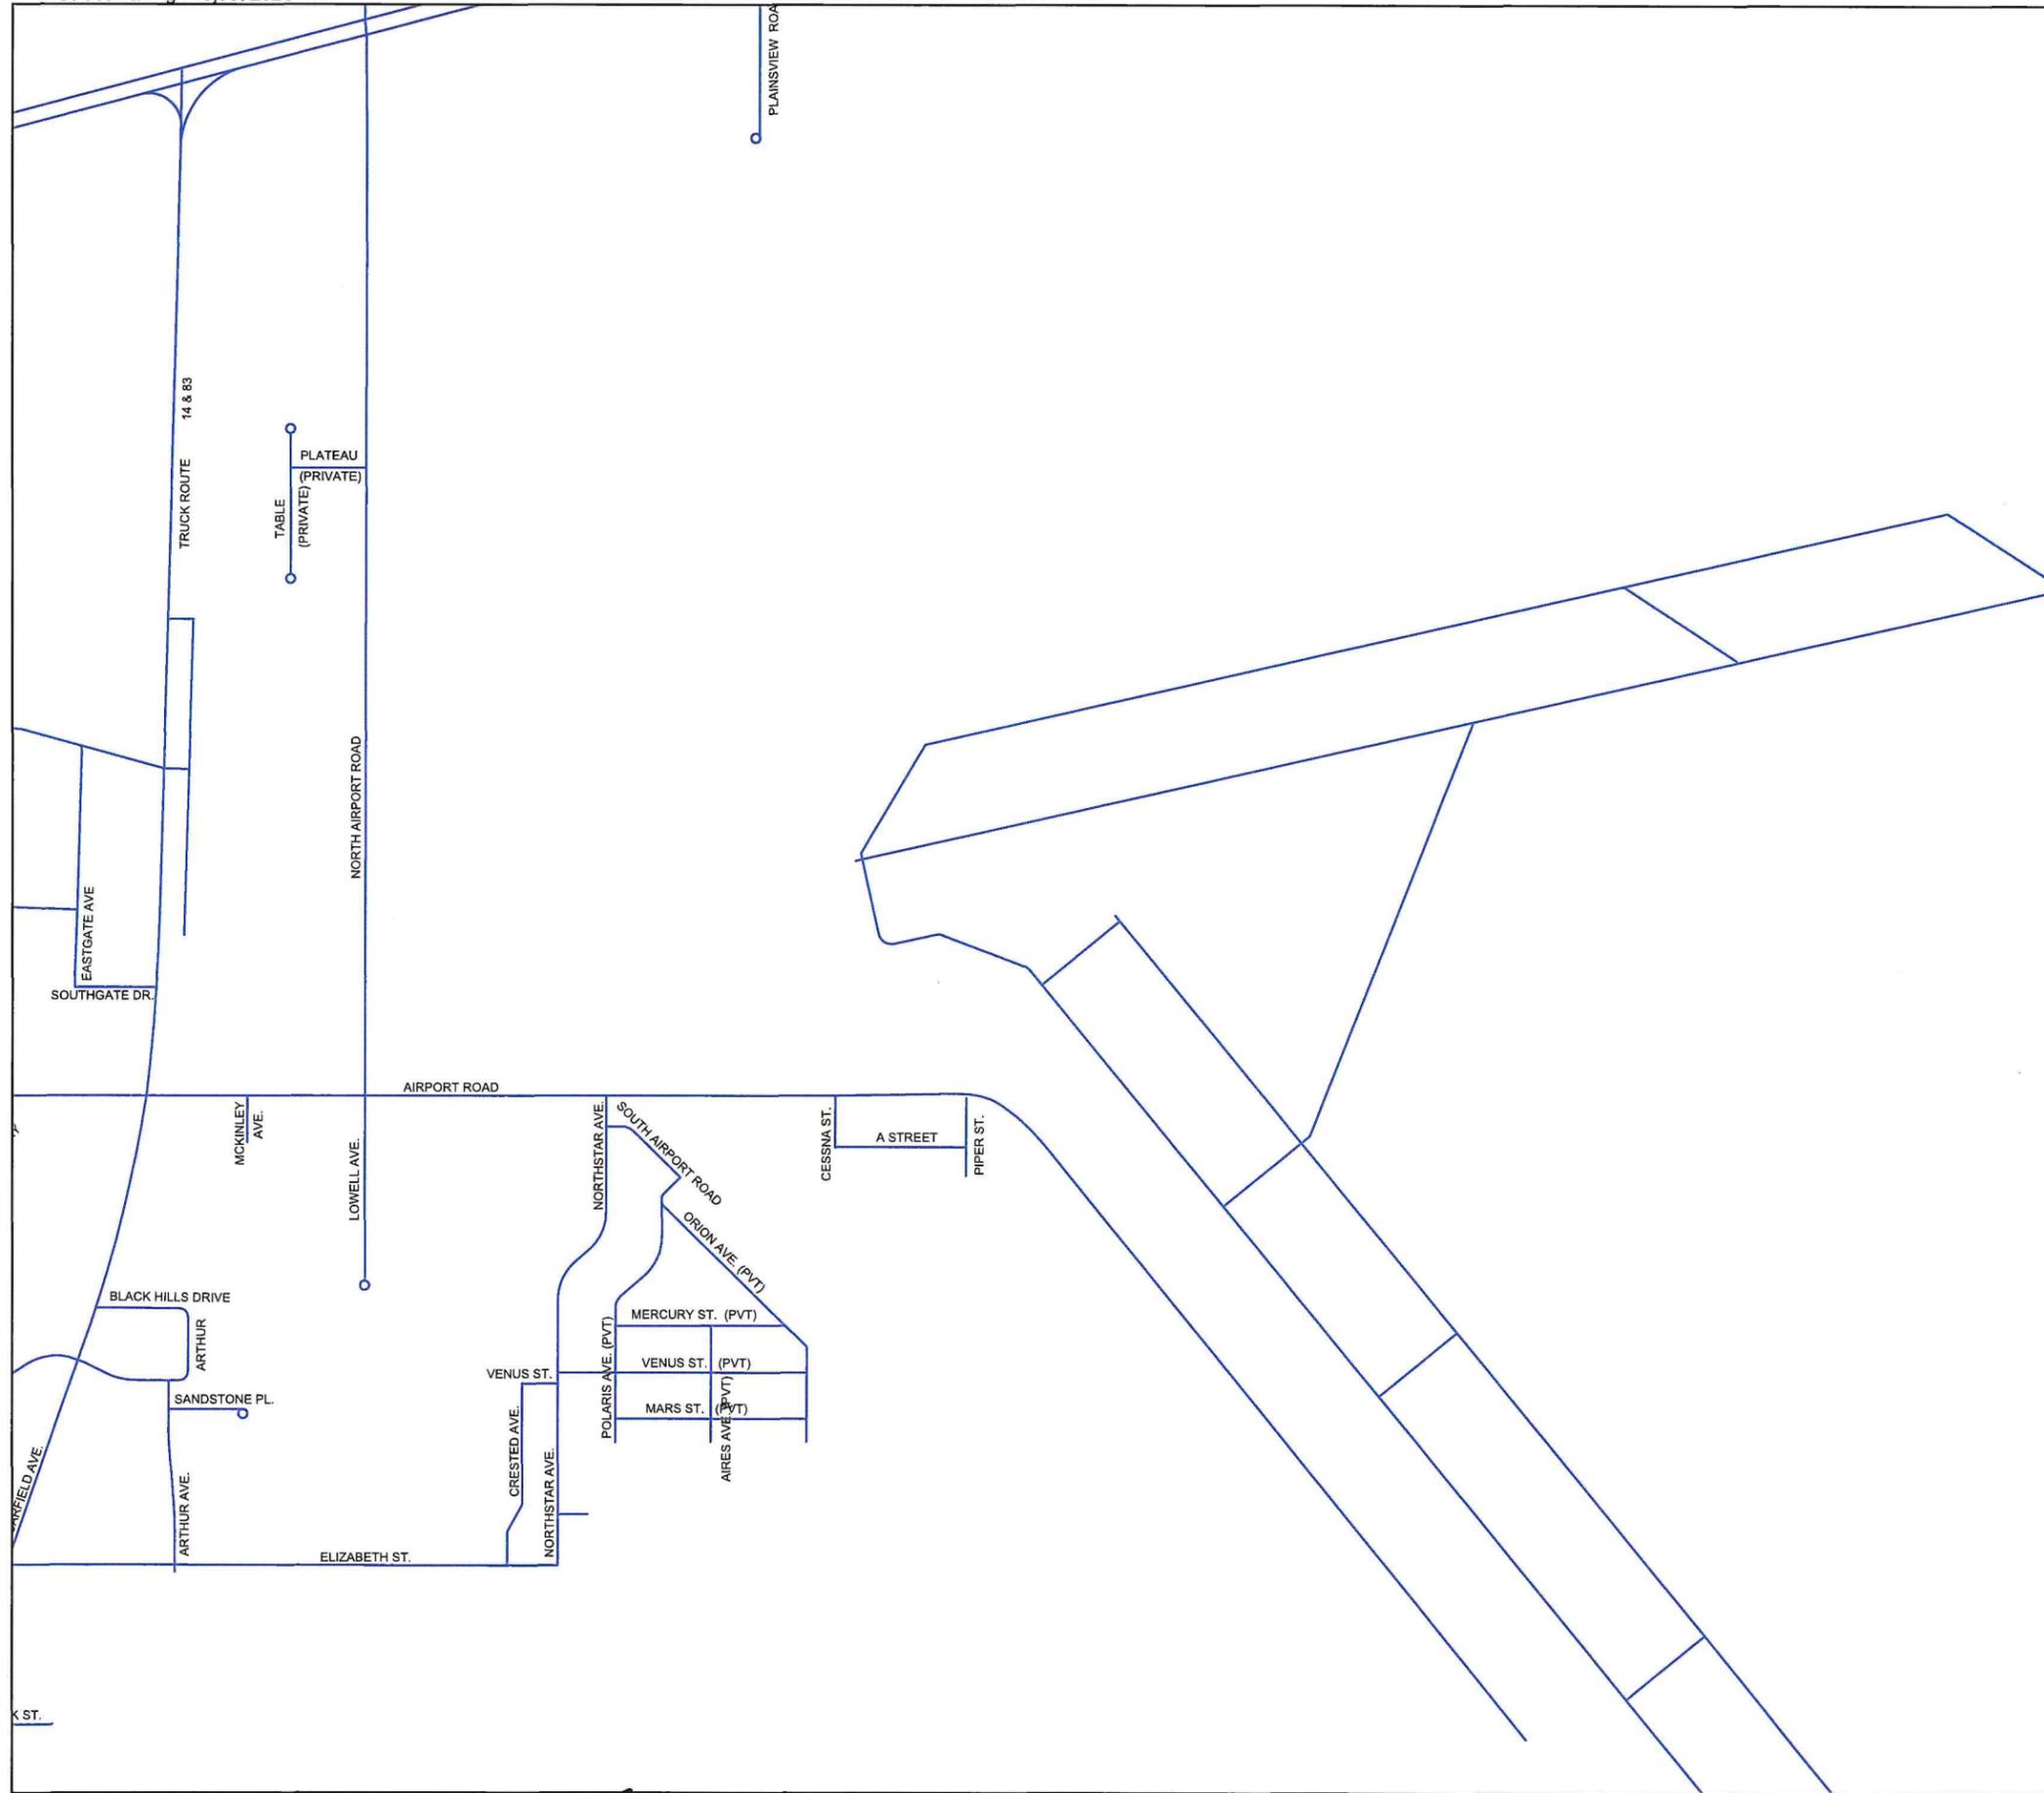

2026 PAVING PROJECT
PROJECT MAP
 CITY OF PIERRE ENGINEERING DEPARTMENT
 2301 PATRON PARKWAY PIERRE, SD 57501
 CITY ENGINEER - NICK WATERS, P.E.



Drawn by CJH
 Date 11/13/25
 Sheet C2

of
Pierre
South Dakota
2025



REGISTERED PROFESSIONAL ENGINEER
 REG. NO. 8047
 SCOTT JOHN SCHWEITZER
 SOUTH DAKOTA
 12/17/25


2026 PAVING PROJECT
PROJECT MAP
 CITY OF PIERRE ENGINEERING DEPARTMENT
 2301 PATRON PARKWAY PIERRE, SD 57501
 CITY ENGINEER - NICK WATERS, P.E.

Drawn by CJH
 Date 11/13/25
 Sheet C3



CITY OF PIERRE
 SOUTH DAKOTA

PIERRE

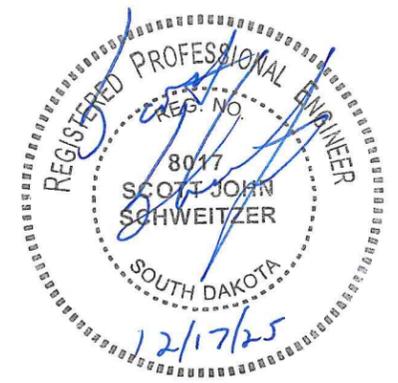

2026 PAVING PROJECT

PROJECT MAP

CITY OF PIERRE ENGINEERING DEPARTMENT
 2301 PATRON PARKWAY PIERRE, SD 57501
 CITY ENGINEER - NICK WATERS, P.E.



Drawn by CJH
 Date 11/13/25
 Sheet C4